

REV. DATE DESCRIPTION

DOLLAR GENERAL
1034 ROUTE 202
MANCHESTER, ME 37027

**EXTERIOR ELEVATIONS
& FINISH SCHEDULE**

ISSUED FOR:	
PERMIT	-
BID	-
CONSTRUCTION	-
RECORD	-

PROJECT MANAGER	DESIGNER
MAR	CDL

JOB NO.
2016066.03


A-2

KEYED NOTES

- SIGN FURNISHED AND INSTALLED BY DOLLAR GENERAL CORP. WITH CIRCUIT AS NOTED ON ELECTRICAL PLAN. SIGN TO BE CENTERED ON FRONT OF BUILDING. CONTRACTOR IS TO PROVIDE ADEQUATE BLOCKING AS REQUIRED BY SIGN MANUFACTURER TO SUPPORT SIGN WEIGHT OF UP TO 1,400 LBS. EXTERIOR CANOPY SIGN SHALL BE SUPPORTED BY THE FACE OF THE CANOPY. COORDINATE THE PROPER SIGNAGE TO BE USED WITH DOLLAR GENERAL.
- ADDRESS ABOVE DOOR MOUNTED ON CENTER PANE OF GLASS. ADDRESS TO BE 10"-12" VINYL CUT NUMBERS. COLOR: BLACK W/ WHITE OUTLINES.
- 2 PAIR OF 1-3" X 6-0" VINYL SHUTTERS. COLOR: BLACK
- WALL PACK @ 12'-0" A.F.F. TO TOP OF WALL PACK. (REQUIRED) REFER TO ELECTRICAL DRAWING E-2 FOR ADDITIONAL INFORMATION.
- FINISH GRADE AT EXTERIOR WALLS SHALL BE A MINIMUM OF 6" BELOW FINISHED FLOOR AT ALL NON PAVED AREAS.
- RECEPTACLE. REFER TO ELECTRICAL DRAWING E1 FOR ADDITIONAL INFORMATION.
- PEMB. TRIM - REFER TO S-4 FOR COLOR.
- GUTTER AND DOWNSPOUT - COLOR: WHITE
- GUTTER AND DOWNSPOUT - COLOR: BURNISHED SLATE
- PRE-ENGINEERED METAL BUILDING ICE GUARD FULL LENGTH.
- STANDING SEAM METAL ROOF. COLOR: BURNISHED SLATE
- 30" DECORATIVE GABLE LOUVER BY PEMB. COLOR: COOL EGYPTIAN WHITE.
- CERTAINTED VINYL "CEDAR BOARDS XL" SIDING. DOUBLE 6" CLAPBOARD. COLOR: WHITE.
- VENT FOR BATHROOM EXHAUST. REFER TO MECHANICAL DRAWING M-1 FOR ADDITIONAL INFORMATION.
- DOOR BUZZER. REFER TO ELECTRICAL DRAWING E-1 FOR ADDITIONAL INFORMATION.
- WALL HYDRANT. REFER TO PLUMBING DRAWING P-1 FOR ADDITIONAL INFORMATION.
- HVAC UNITS. SEE MECHANICAL SHEET M-1 FOR MORE INFORMATION.
- OUTSIDE AIR TEMP. SENSOR MOUNTED OVER RECEIVING DOORS @ 8'-0" A.F.F.
- MINIMUM EAVE HEIGHT IS 14'-0" A.F.F.
- EXTERIOR METAL CANOPY BY PRE-ENGINEERED BUILDING MANUFACTURER. COLOR: BLACK.
- 6" VINYL TRIM. COLOR: WHITE


GENERAL NOTES

- G.C. TO CAULK AND SEAL ALL PENETRATIONS.
- G.C. TO CAULK ALL DISSIMILAR MATERIALS AND GAPS.
- G.C. TO INSTALL ADDRESS NUMBERS ON TRANSCOM GLASS ABOVE MAIN DOOR ENTRY.
- G.C. TO INSTALL KNOX BOX PER LOCAL JURISDICTIONAL REQUIREMENTS. SURFACE OR FLUSH MOUNT.

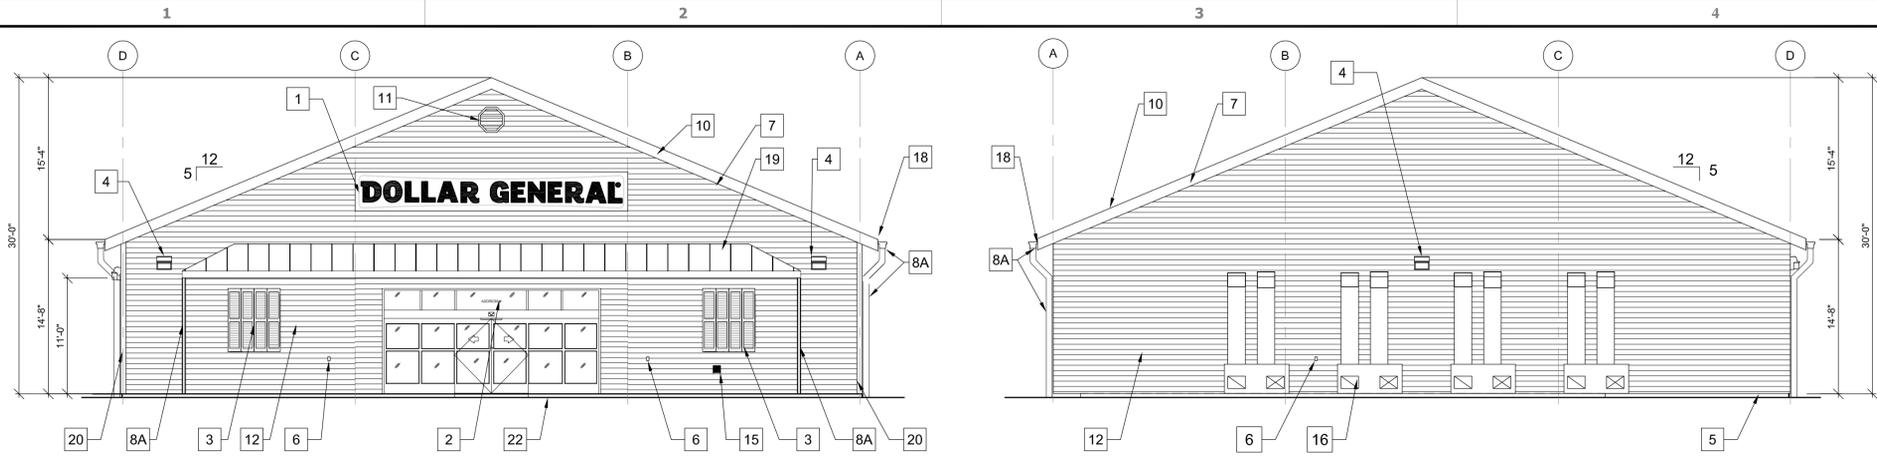


1 NORTH ELEVATION
A-2 1/8" = 1'-0"

2 SOUTH ELEVATION
A-2 1/8" = 1'-0"

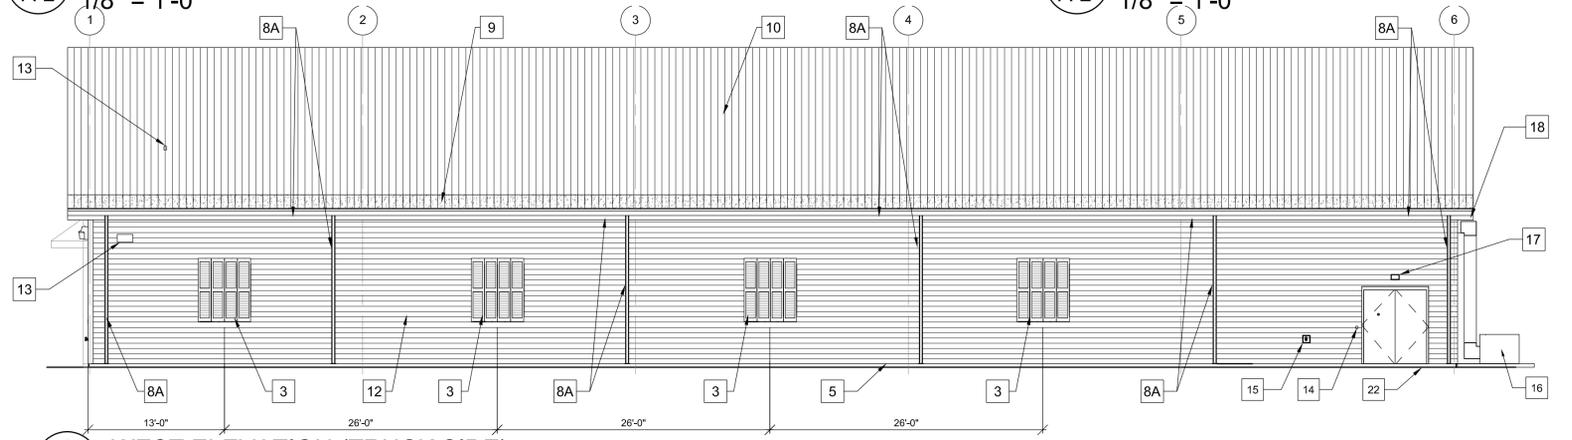

3 WEST ELEVATION (TRUCK SIDE)
A-2 1/8" = 1'-0"

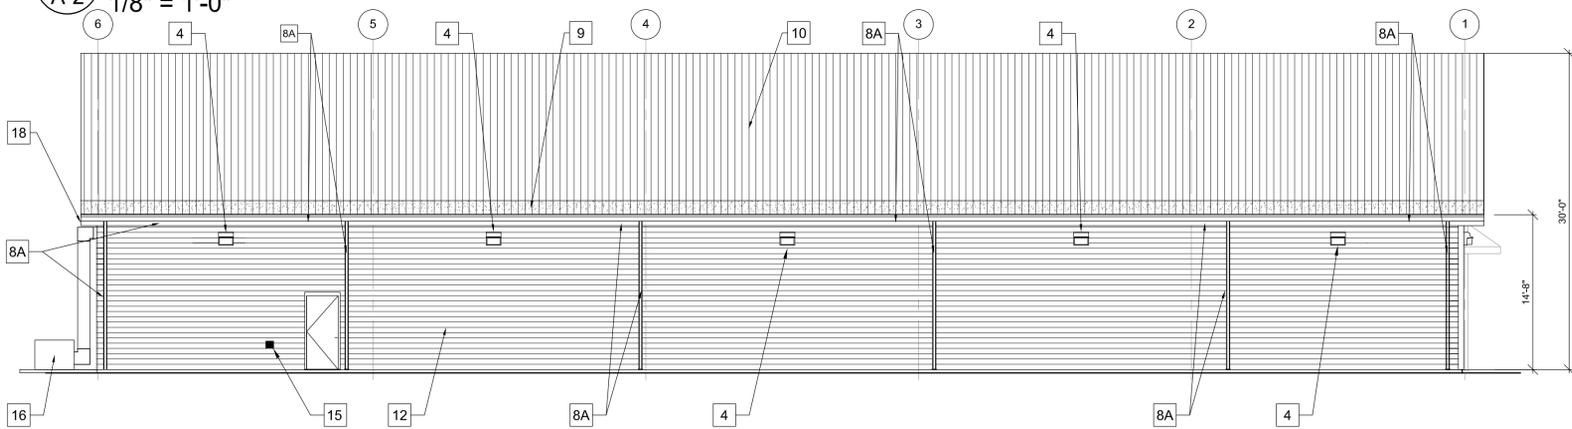

4 EAST ELEVATION
A-2 1/8" = 1'-0"

PEMB VENDOR	VP BUILDING SYSTEMS			STAR BUILDING SYSTEMS			NUCOR BUILDING SYSTEMS			BIG BEE STEEL BUILDING, INC.		
	ATTN: DAVID ENGLISH	(877) 505-4596		ATTN: JEFF HORN	(901)-568-4537 DEnglish@vp.com		ATTN: BOB BARRY	315-622-4440 or 260-837-7891		ATTN: KEVIN BUSLER	800-633-3378	

EXTERIOR FINISHES

EXTERIOR FINISHES ARE TO MATCH OR BE EQUAL TO LIBERTY METAL BUILDING SYSTEM'S FINISH SELECTION.

DOWN SPOUTS (MAIN - 8A)	•			•			•			•		
DOWN SPOUTS (CANOPY - 8B)												
TRIM, RECEIVING & EMERGENCY EXIT DOORS.	•			•			•			•		
FASCIA PANEL ON BACK OF PARAPET WALLS	•			•			•			•		
FLAT METAL SOFFIT AT STOREFRONT VESTIBULE.												
BUILDING PARAPET WALL	•			•			•			•		
NABCO STOREFRONT SYSTEM												
STANDING SEAM METAL ROOF PANELS												